


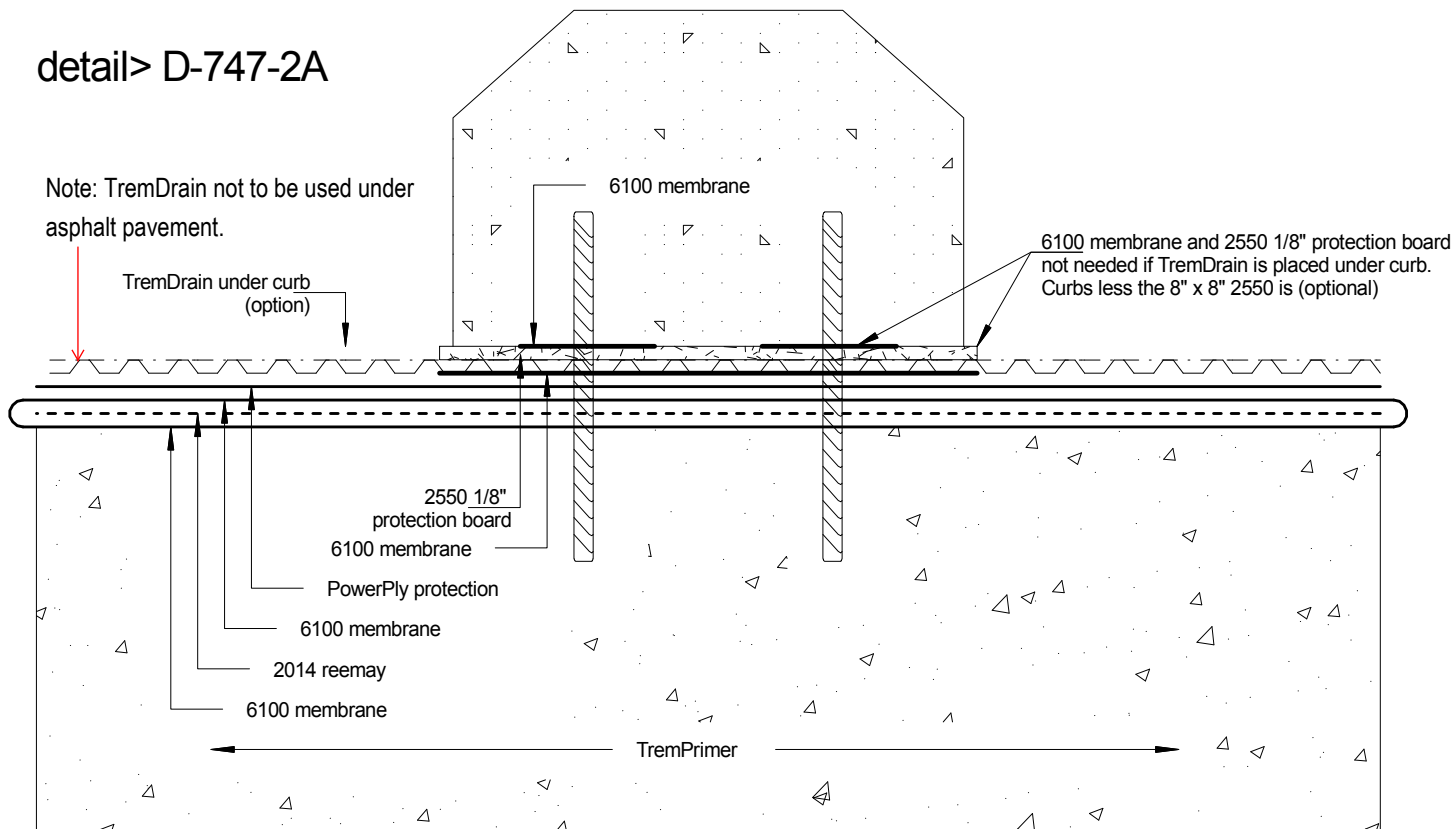

Curb Detail Shown: 6100 HRA system

detail> D-747-2A



Note:

If TremDrain is placed under the curb, eliminate the 2550 1/8" protection board and 6100 above 2550.
If curb is less than 8" x 8", 2550 1/8" protection board becomes an option.

Important:

When installing the PowerPly protection sheet under the curb areas, make sure the PowerPly is placed in HOT 6100 membrane and seal the (overlaps) edge seams with 6100 HRA membrane.

Tremco Canada
6178 Netherhart Rd.
Mississauga, On.
L5T 1B7
Ph: 905-564-6100
Fax: 905-564-6110

Tremco Inc.
www.tremcosealants.com

Tremco Inc.
3735 Green Rd,
Cleveland, OH. USA
44122
Ph: 216-292-5000
Fax: 216-292-5036

<u>Date:</u> Mar-11-2008		<u>Drawing No.</u> D-747-2A
<u>Drawn by:</u> G.M.	<u>Approved:</u> <>	<u>Scale:</u>
<u>Project:</u> Typical		




6100 HRA installed to new curb. Retrofit HVAC lines.


Shown: Curb waterproofed against existing parapet.

Detail shows tie-in to existing membrane.

Detail>> D-1429-1A

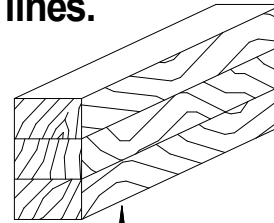

Wood block may also be waterproofed using 6100 and 2190 thermal fusable cap sheet for UV stability.

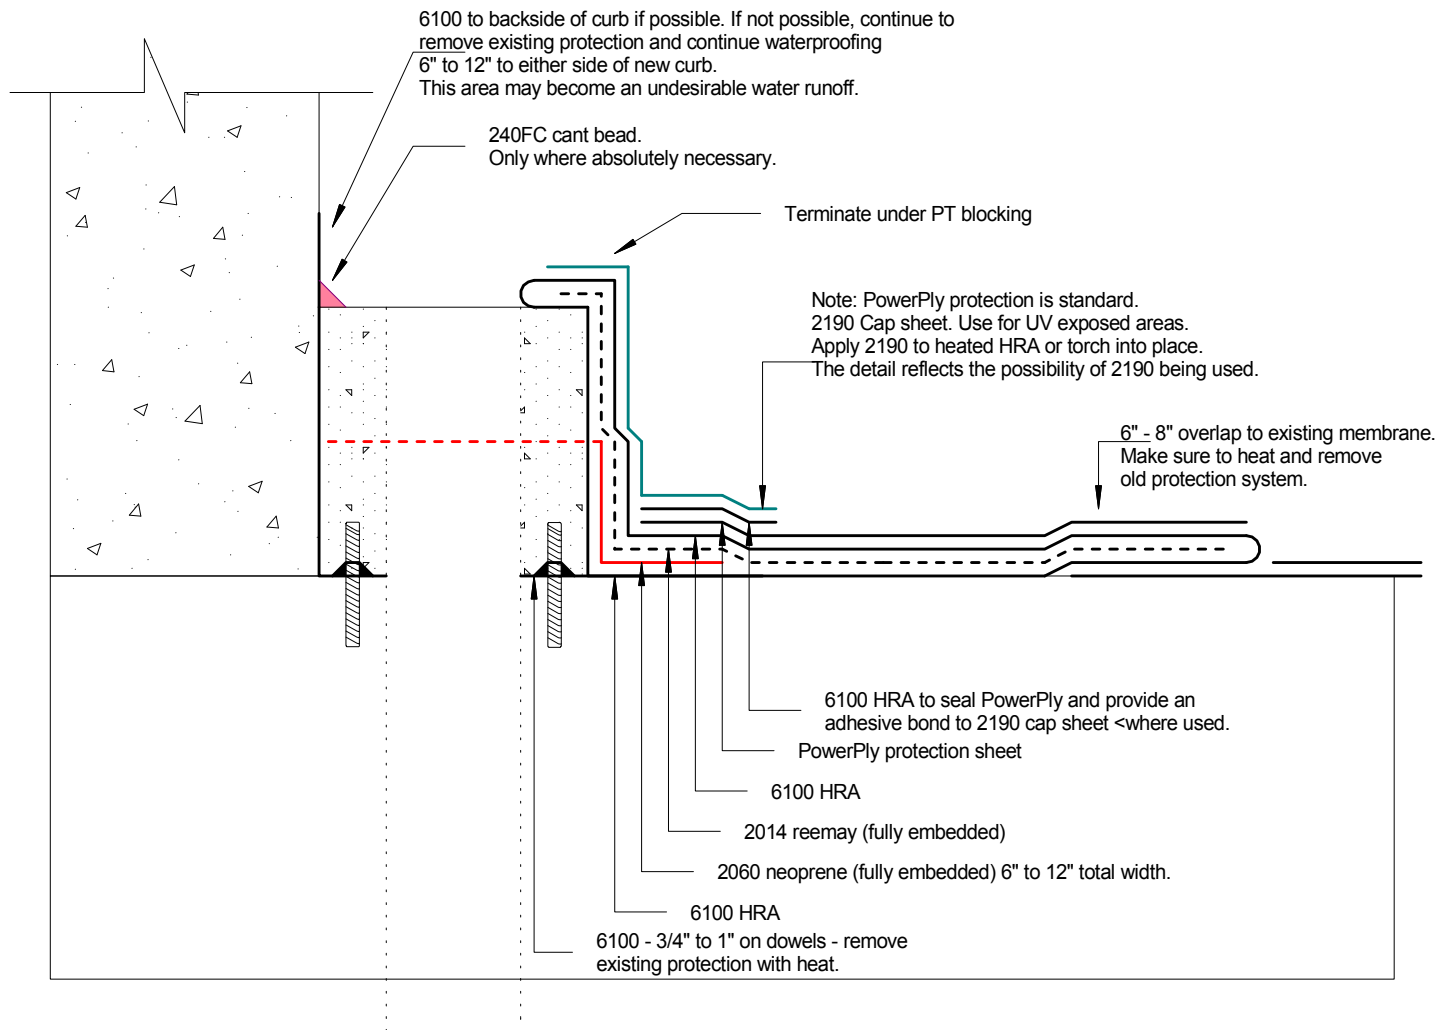

Tremco Canada
6178 Netherhart Rd.
Mississauga, On.
L5T 1B7
Ph: 905-564-6100
Fax: 905-564-6110

Tremco Inc.
www.tremcosealants.com


Tremco Inc.
3735 Green Rd,
Beachwood, OH. USA
44122
Ph: 216-292-5000
Fax: 216-292-5036

Date: Nov-24-2009		Drawing No. D-1429-1A
Drawn by: G.M.	Approved: <>	Scale:
Project:		



6100 HRA Light Standard

detail>> D-1164-226A

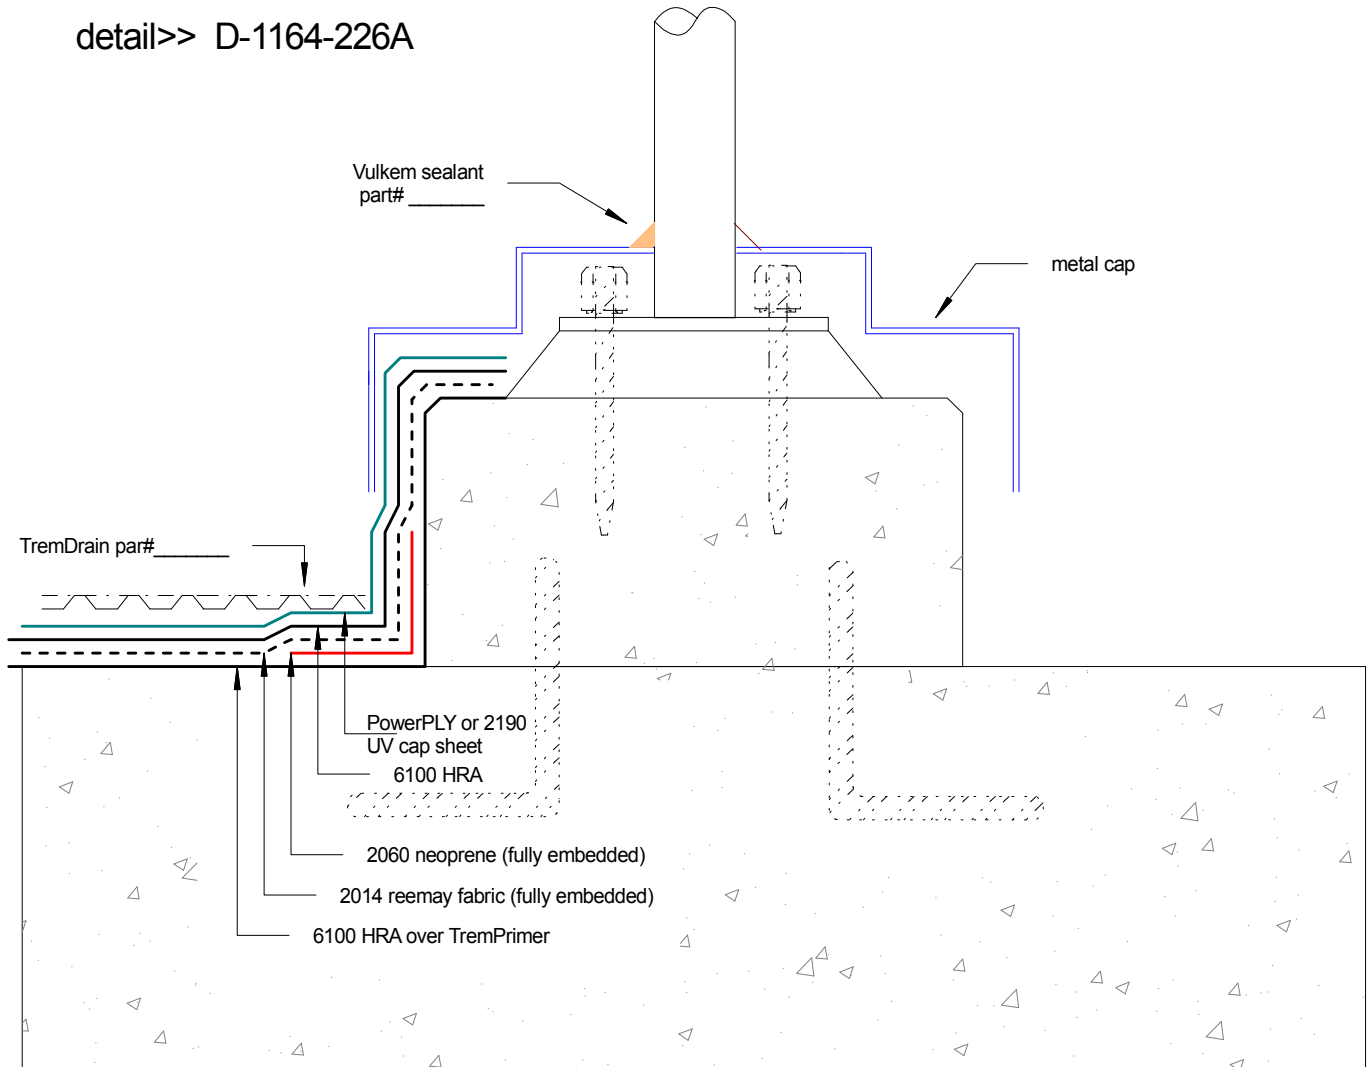

Note: Reemay fabric is carried over the neoprene up the curb stand. If membrane termination bar is used, reemay is terminated on the horizontal to vertical transition.

Sealant: If no rubber boot is used between the metal cap and pole, seal with Tremco sealant.

Tremco Canada
6178 Netherhart Rd.
Mississauga, On.
L5T 1B7
Ph: 905-564-6100
Fax: 905-564-6110

Tremco Inc.
www.tremcosealants.com

Tremco Inc.
3735 Green Rd,
Beachwood, OH. USA
44122
Ph: 216-292-5000
Fax: 216-292-5036

<u>Date:</u> Jan-3-2011		<u>Drawing No.</u> D-1164-226A
<u>Drawn by:</u> G.M.	<u>Approved:</u> <>	<u>Scale:</u>
<u>Project:</u>		