


6100 HRA Topping Slab And Wall.
Shown: 6100 HRA below insulated topping slab

TREMCO

detail>> D-1322-62A

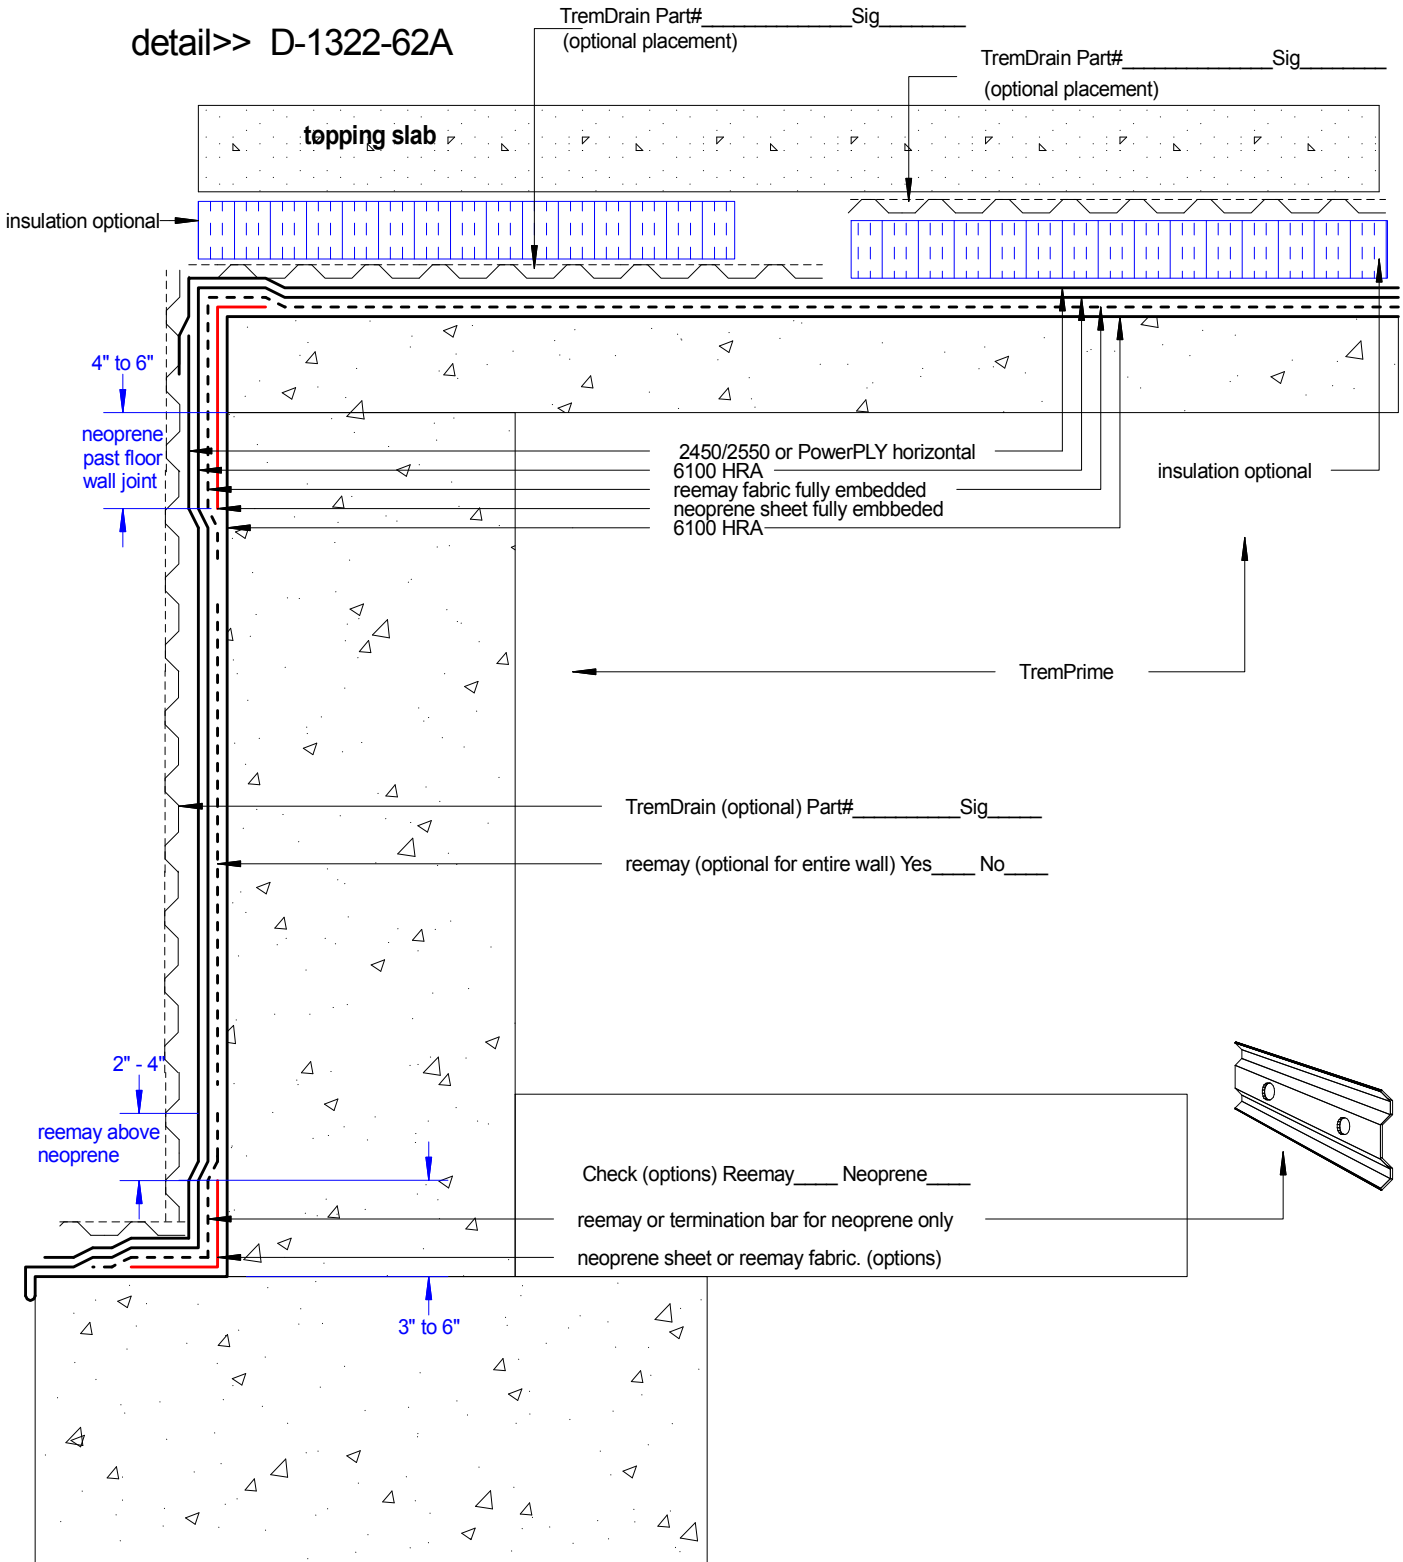

Tremco Canada
6178 Netherhart Rd.
Mississauga, On.
L5T 1B7
Ph: 905-564-6100
Fax: 905-564-6110

Tremco Inc.
www.tremcosealants.com

Tremco Inc.
3735 Green Rd,
Beachwood, OH. USA
44122
Ph: 216-292-5000
Fax: 216-292-5036

Date: Apr-9-2010		Drawing No. D-1441-228A
Drawn by: G.M.	Approved: <>	Scale:
Project:		