


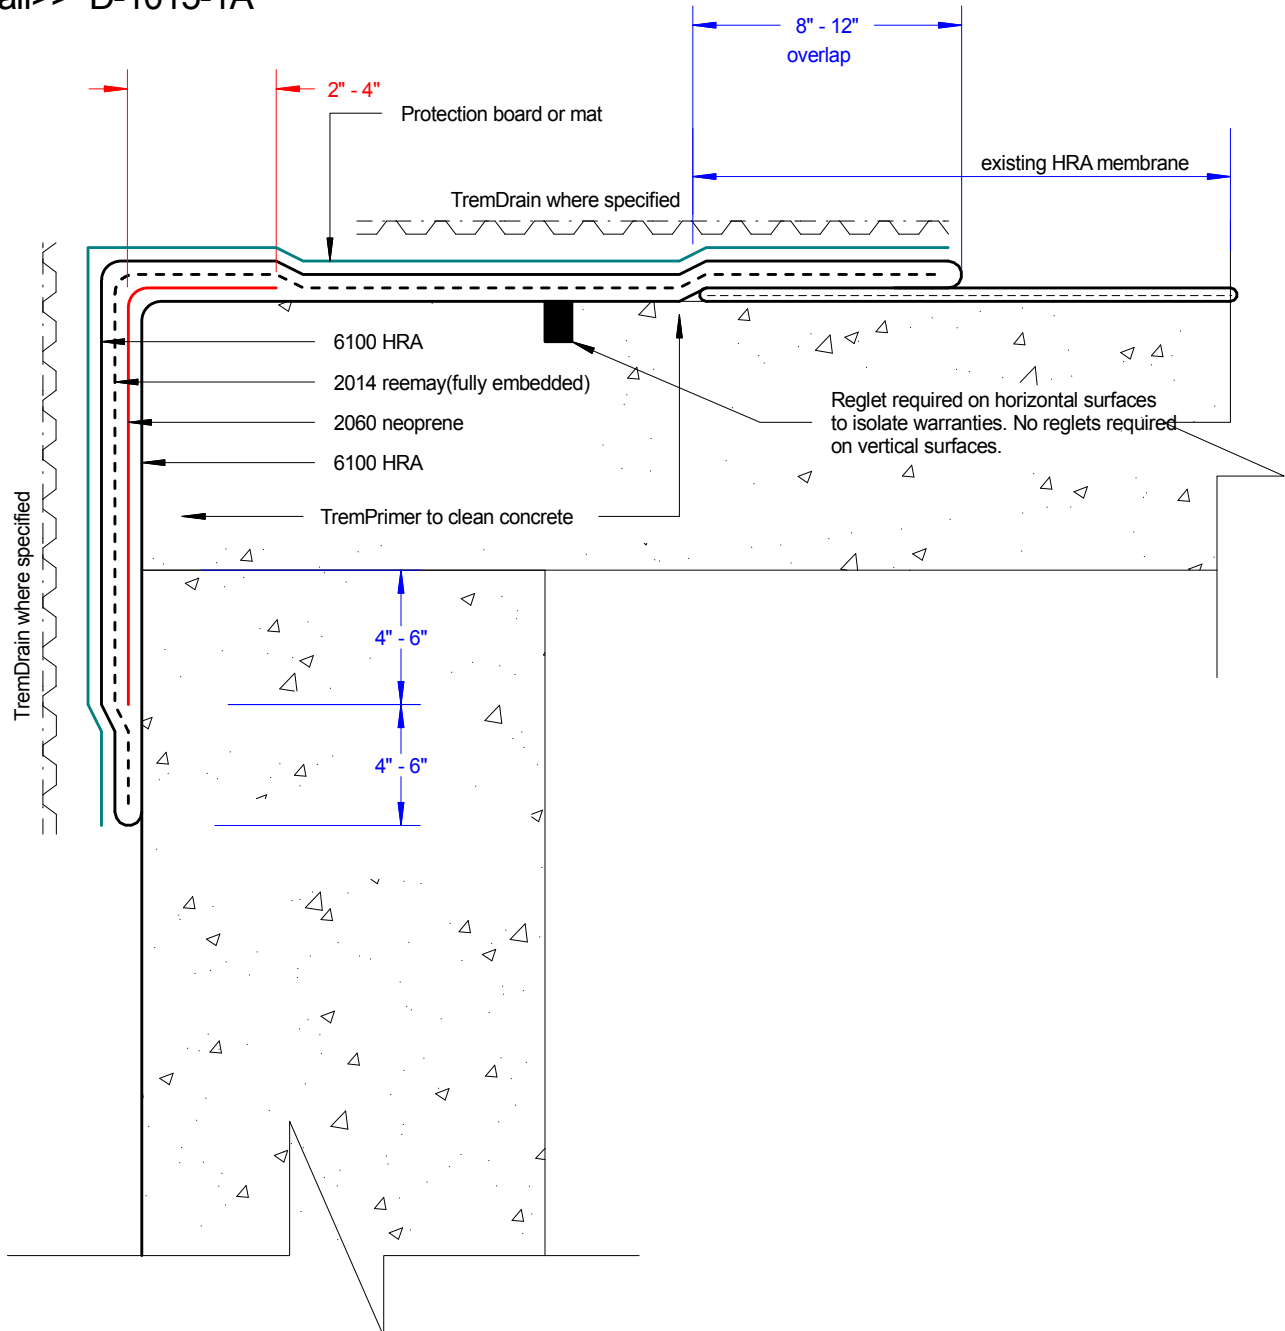

6100 HRA tie-in to existing HRA membrane system

Shown: horizontal tie-in to vertical transition

Detail>> D-1015-1A



Tremco Canada
6178 Netherhart Rd.
Mississauga, On.
L5T 1B7
Ph: 905-564-6100
Fax: 905-564-6110


Tremco Inc.
www.tremcosealants.com

Tremco Inc.
3735 Green Rd,
Cleveland, OH. USA
44122
Ph: 216-292-5000
Fax: 216-292-5036

Date: Jun-22-2008		Drawing No. D-1015-1A
Drawn by: G.M.	Approved: <>	Scale:
Project:		typical



6100 HRA tie-in to existing HRA membrane system
Shown: horizontal tie-in to vertical transition

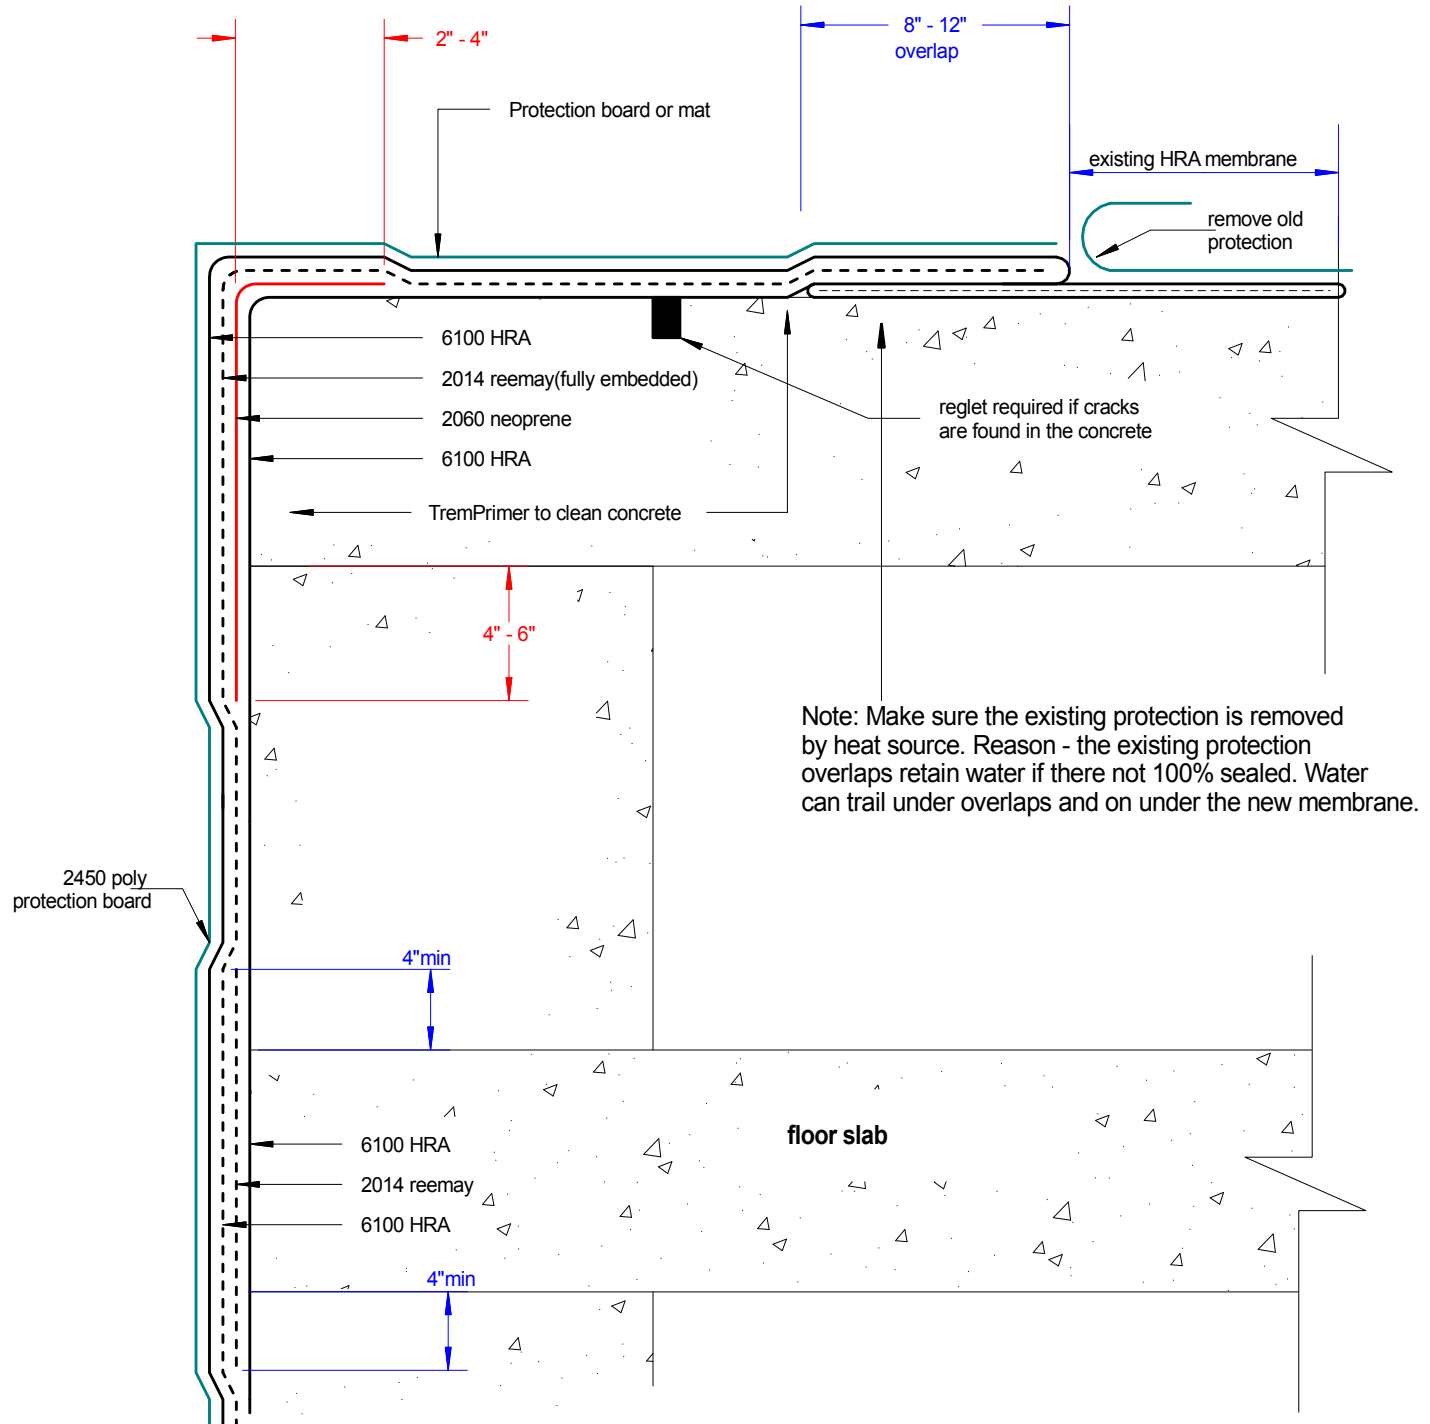

Note: Make sure the existing protection is removed by heat source. Reason - the existing protection overlaps retain water if there not 100% sealed. Water can trail under overlaps and on under the new membrane.

Tremco Canada
6178 Netherhart Rd.
Mississauga, On.
L5T 1B7
Ph: 905-564-6100
Fax: 905-564-6110

Tremco Inc.
www.tremcosealants.com

Tremco Inc.
3735 Green Rd,
Cleveland, OH. USA
44122
Ph: 216-292-5000
Fax: 216-292-5036

Date: Jun-26-2008

Drawing No.
D-1015-1C

Drawn by:
G.M.

Approved:
<>

Scale:

Project: typical